

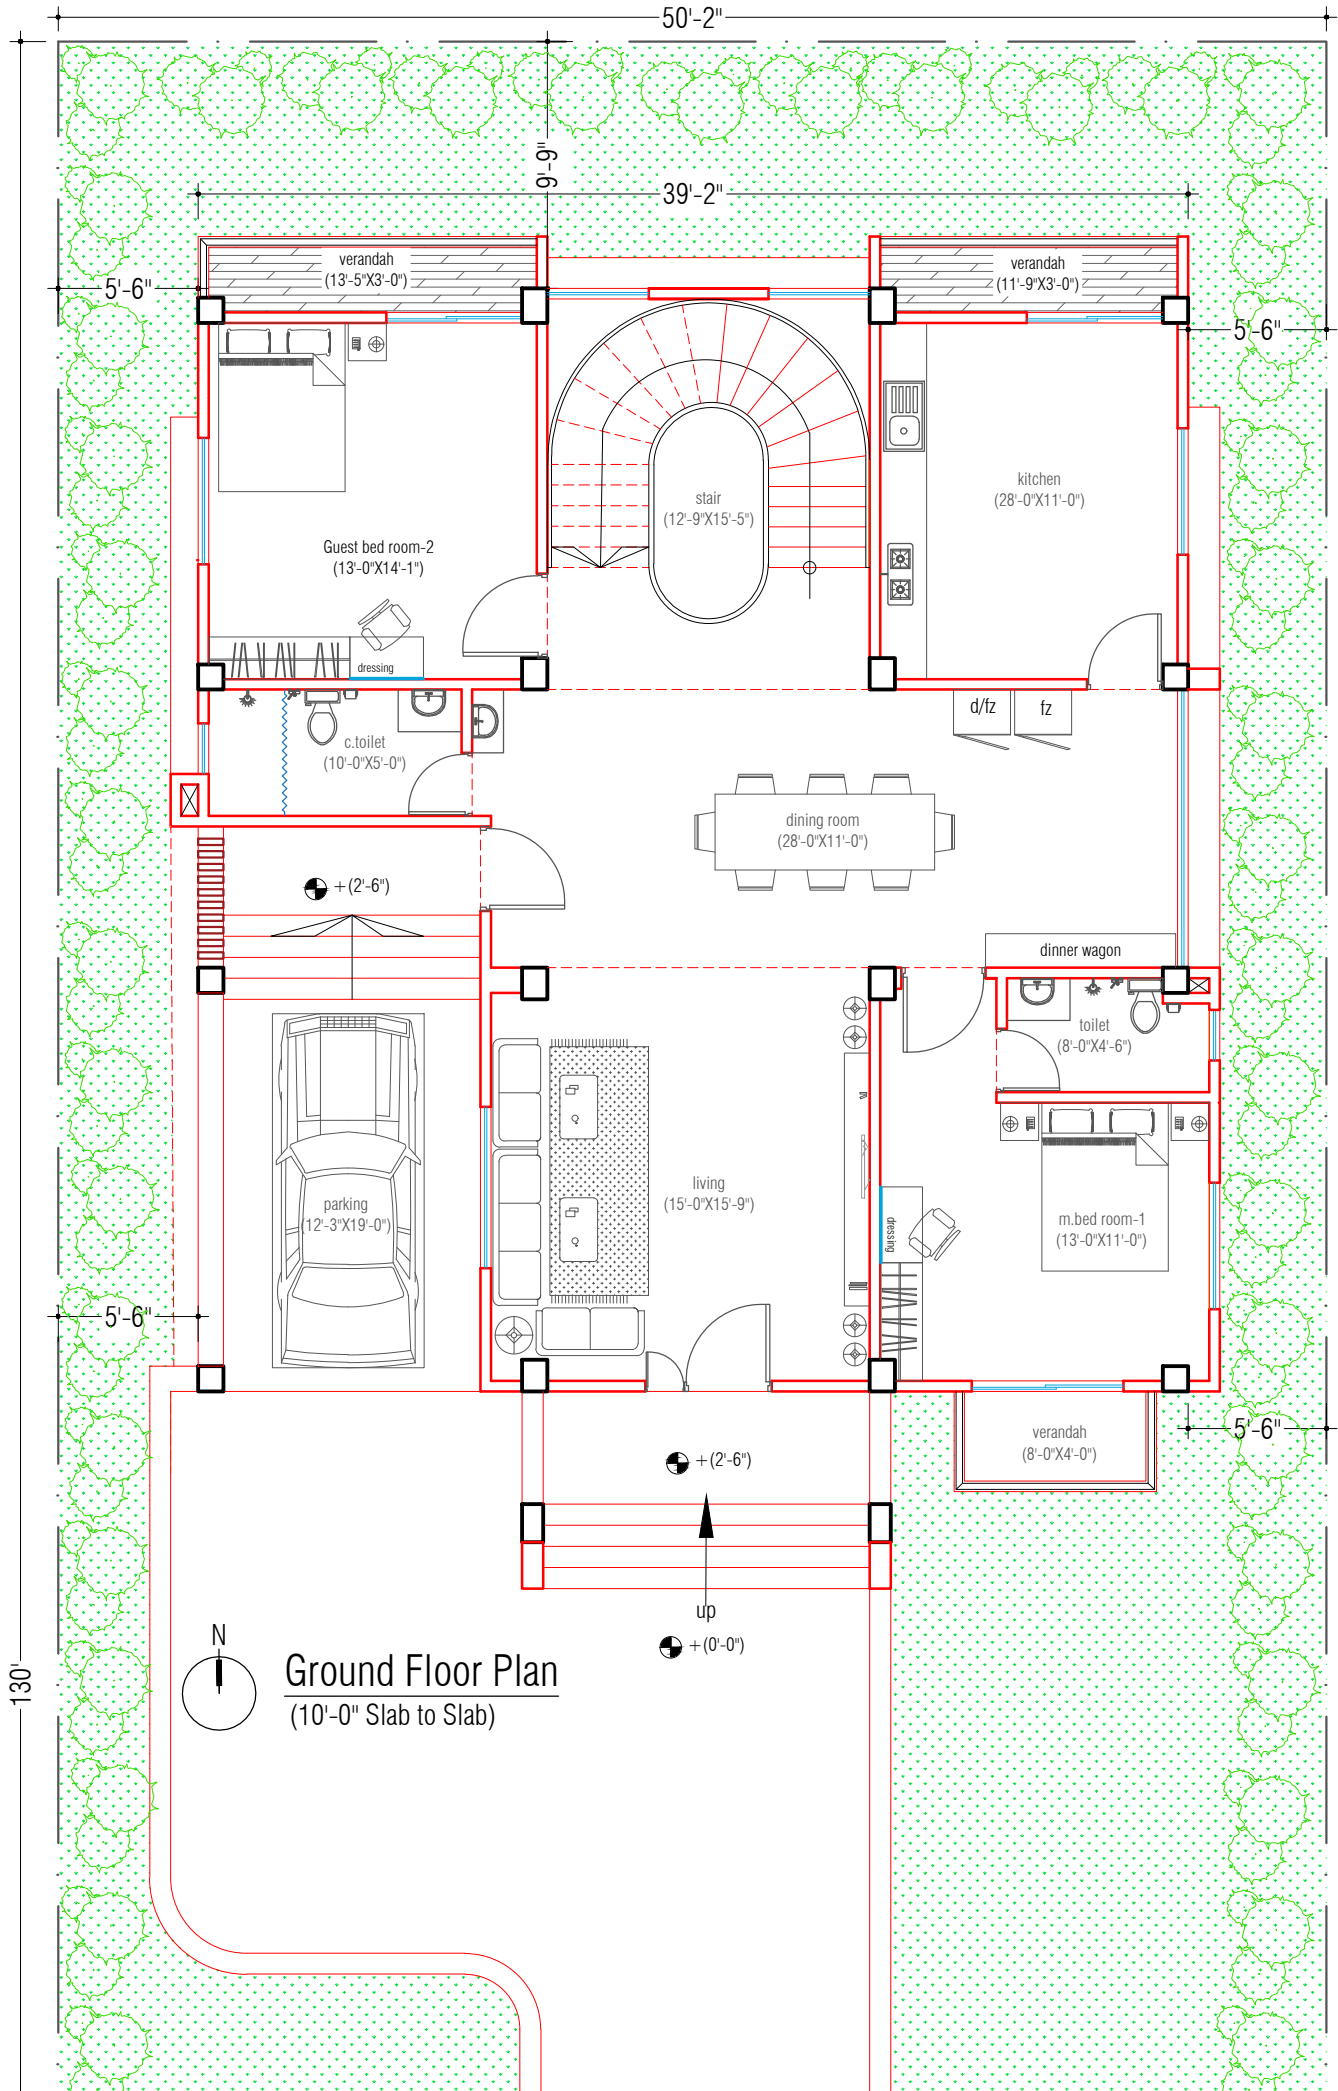


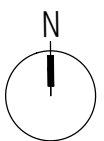

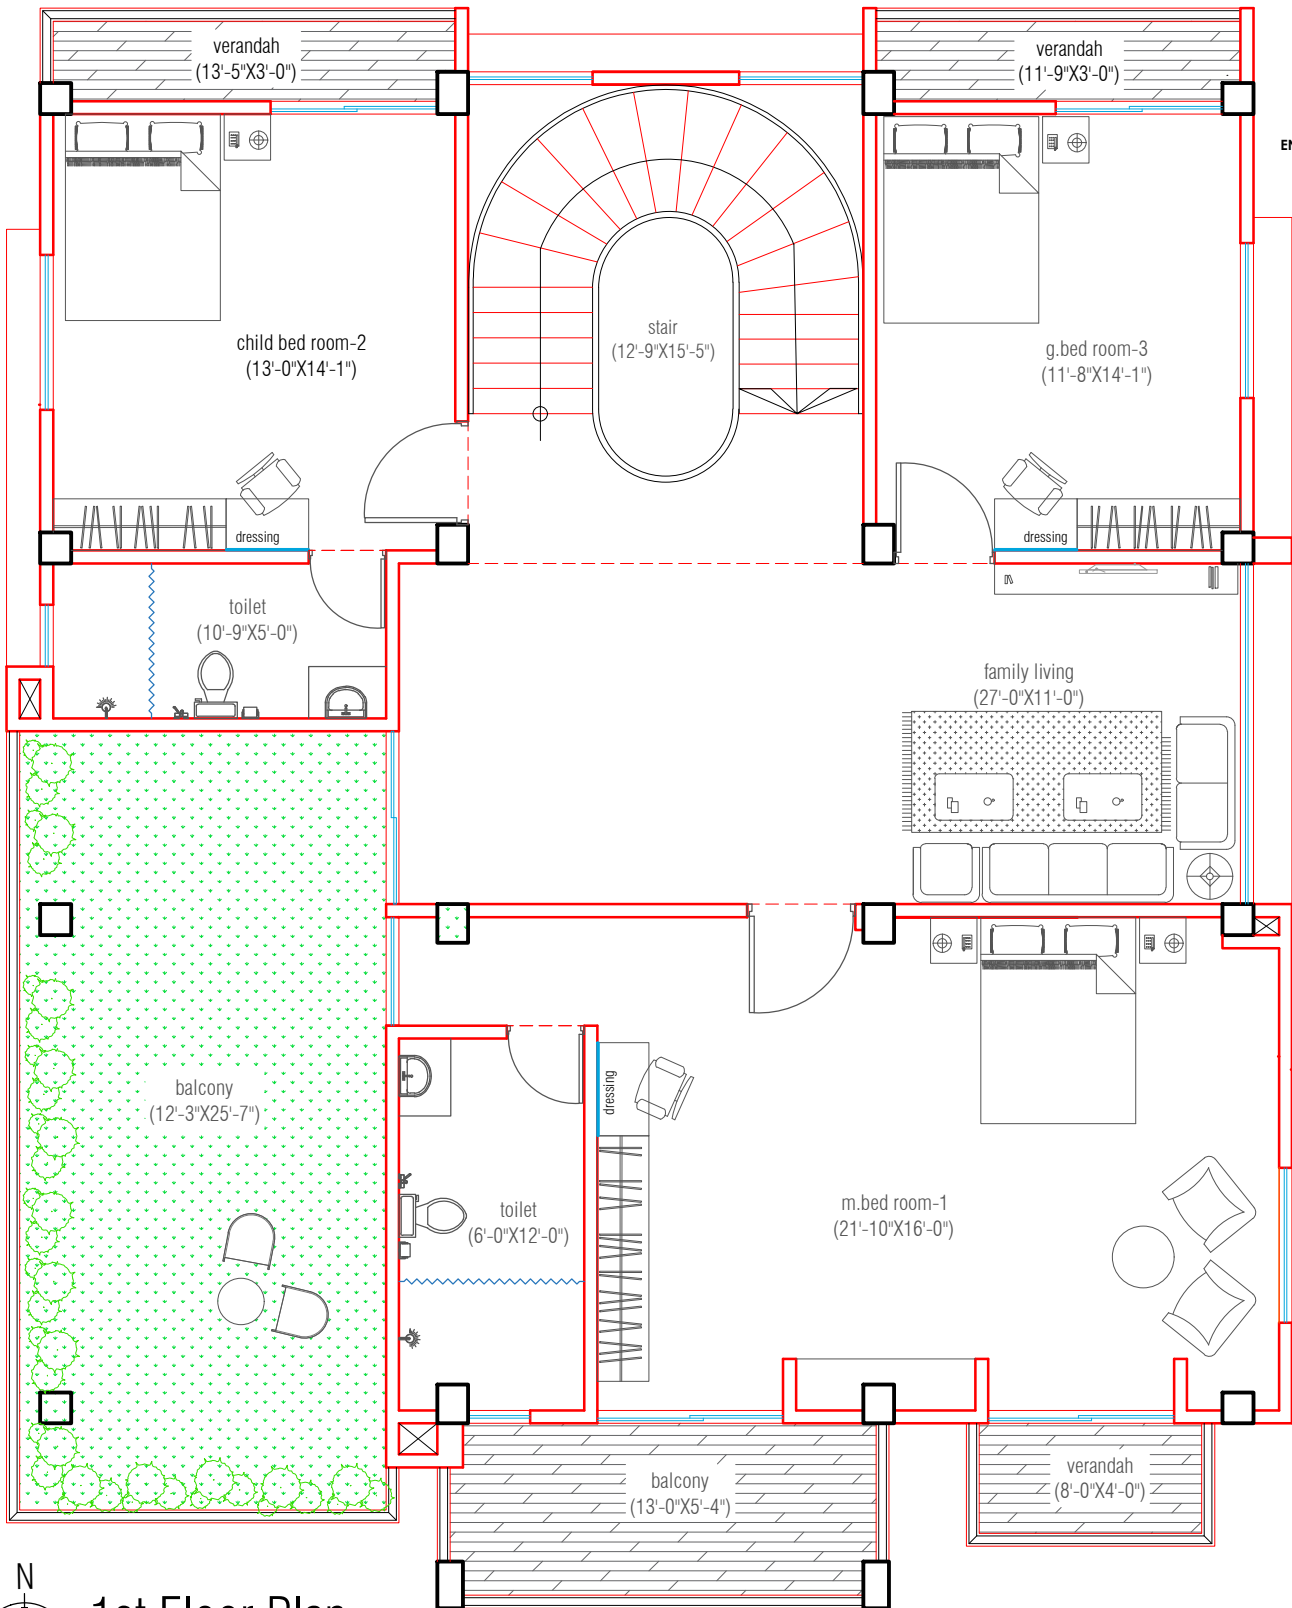

1st Floor Plan
(10'-0" Slab to Slab)